

TO \_\_\_\_\_ FIRM \_\_\_\_\_ PROJECT \_\_\_\_\_ QUOTE # \_\_\_\_\_ DATE \_\_\_\_\_  
 PHONE \_\_\_\_\_ FAX \_\_\_\_\_ EMAIL \_\_\_\_\_ SITE LOCATION \_\_\_\_\_ COUNTY \_\_\_\_\_  
 MODULES 3 NOM. CAPACITY 6,000 NOM. WEIGHT 800# ea POTABLE \_\_\_\_\_ NON-POTABLE X USE Rain Capture/Irrigation

**INCLUDED IN THIS POLYETHYLENE UNDERGROUND TANK QUOTATION**

- IB - 6" SDR Inlet Bypass Assy - run to daylight
- 25 - 6" SDR Pipe Stub - Inlet
- 4 - 20-30"D X 36"T Manway - hinged cover
- 31 - Clarifier Unit - basket/filters/trap
- 8 - 4" PVC Vent Head Assy - Manifolder
- NI - No Interconnect -traps floating debris/oil
- 2 - 20"D X 18"T Riser Spool-for direct burial
- 17 - PVC Float Switch Tree
- 18 - Submersible Pump - bottom-suction
- LL - Low-Level Float Valve-maintains minimum

BURY DETAILS 36" Maximum Cover Depth WATER SOURCE \_\_\_\_\_  
 ANTIBUOYANCY TBD APPROVALS \_\_\_\_\_



**COMMENTS:** Preliminary Design  
 Perimeter Drain Recommended

**PREPAID PRICE**


TAX \_\_\_\_\_ DEPOSIT \_\_\_\_\_  
 FREIGHT DETAILS \_\_\_\_\_  
 DELIVERY: \_\_\_\_\_ WEEKS FROM ORDER ACCEPTANCE

**EXCLUDED IN THIS PRICE QUOTATION**

1. INSPECTION, ACCEPTANCE, AND OFFLOAD
2. INSTALLATION MATERIALS AND LABOR
3. UNSPECIFIED PIPE, VALVES, AND FITTINGS
4. PUMPS, CONTROLS, AND LEVEL SENSORS
5. WIRE ROPE, CLAMPS, DEADMAN ANCHOR FORMS
6. State and Local Taxes Not Included

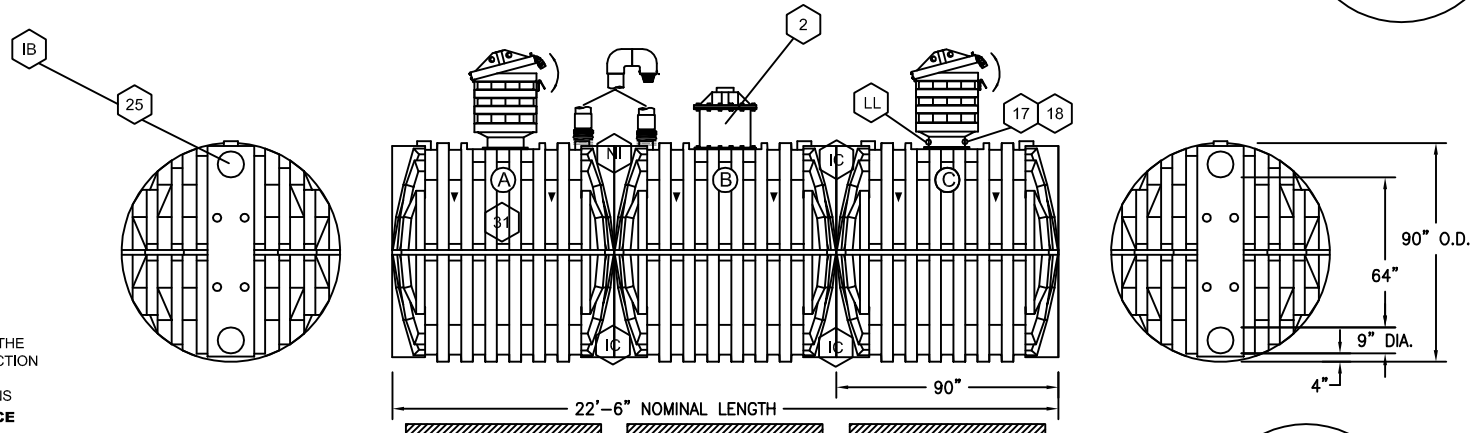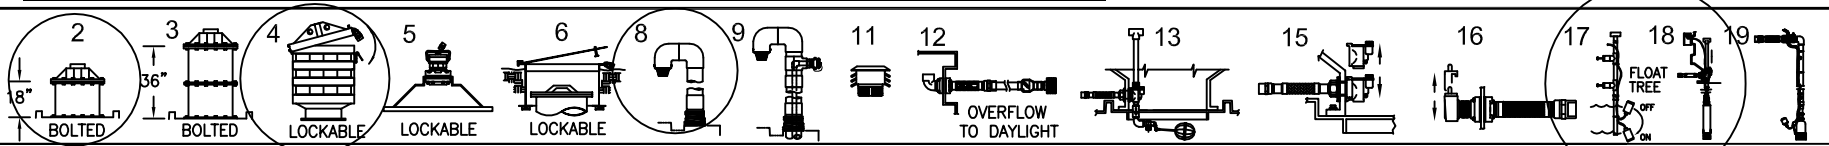

**IMPORTANT**  
 THE TANK AND ACCESSORIES DEPICTED HERE MAY **NOT** MEET THE REQUIREMENTS OF THE JURISDICTION HAVING AUTHORITY OR THE ENGINEERED JOB SPECIFICATIONS  
**PLEASE CONFIRM COMPLIANCE BEFORE ORDERING**

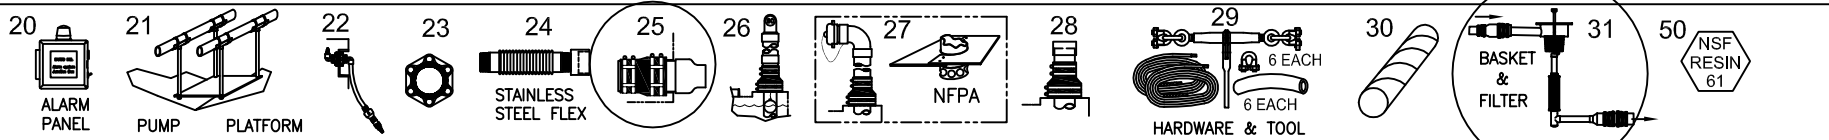

**NOTES:**  
 ANCHOR CABLES (IF USED)  
 DEADMAN ANCHORS

**IMPORTANT:** REVIEW FWS STRUCTURAL SPECIFICATIONS AND LIMITED WARRANTY BEFORE APPROVAL / GRAVEL BED AND 100% GRAVEL ENCAPSULATION REQUIRED / TYPICAL COVER DEPTH FOR STANDARD POLYETHYLENE VESSELS IS 3 FEET / SEE FWS WEB SITE FOR INSTALLATION DETAILS AND APPROVED MATERIALS / FIRE SERVICE DESIGNS MUST HAVE PRIOR FIRE DEPARTMENT APPROVAL / QUOTES ARE HONORED FOR **30 DAYS** ONLY  
**DESIGN APPROVED - Signature:** \_\_\_\_\_ **Date:** \_\_\_\_\_

**POLYETHYLENE OCTATANK - 6K (6000 Gal.)**  
 Rev Date 02/22/08 xxx Rev. No. J  
 FreeWater Systems, LLC 303-921-1186  
 freewatersystems.com Lakewood CO

X XXX  
 XX TYPIC B, C, I